



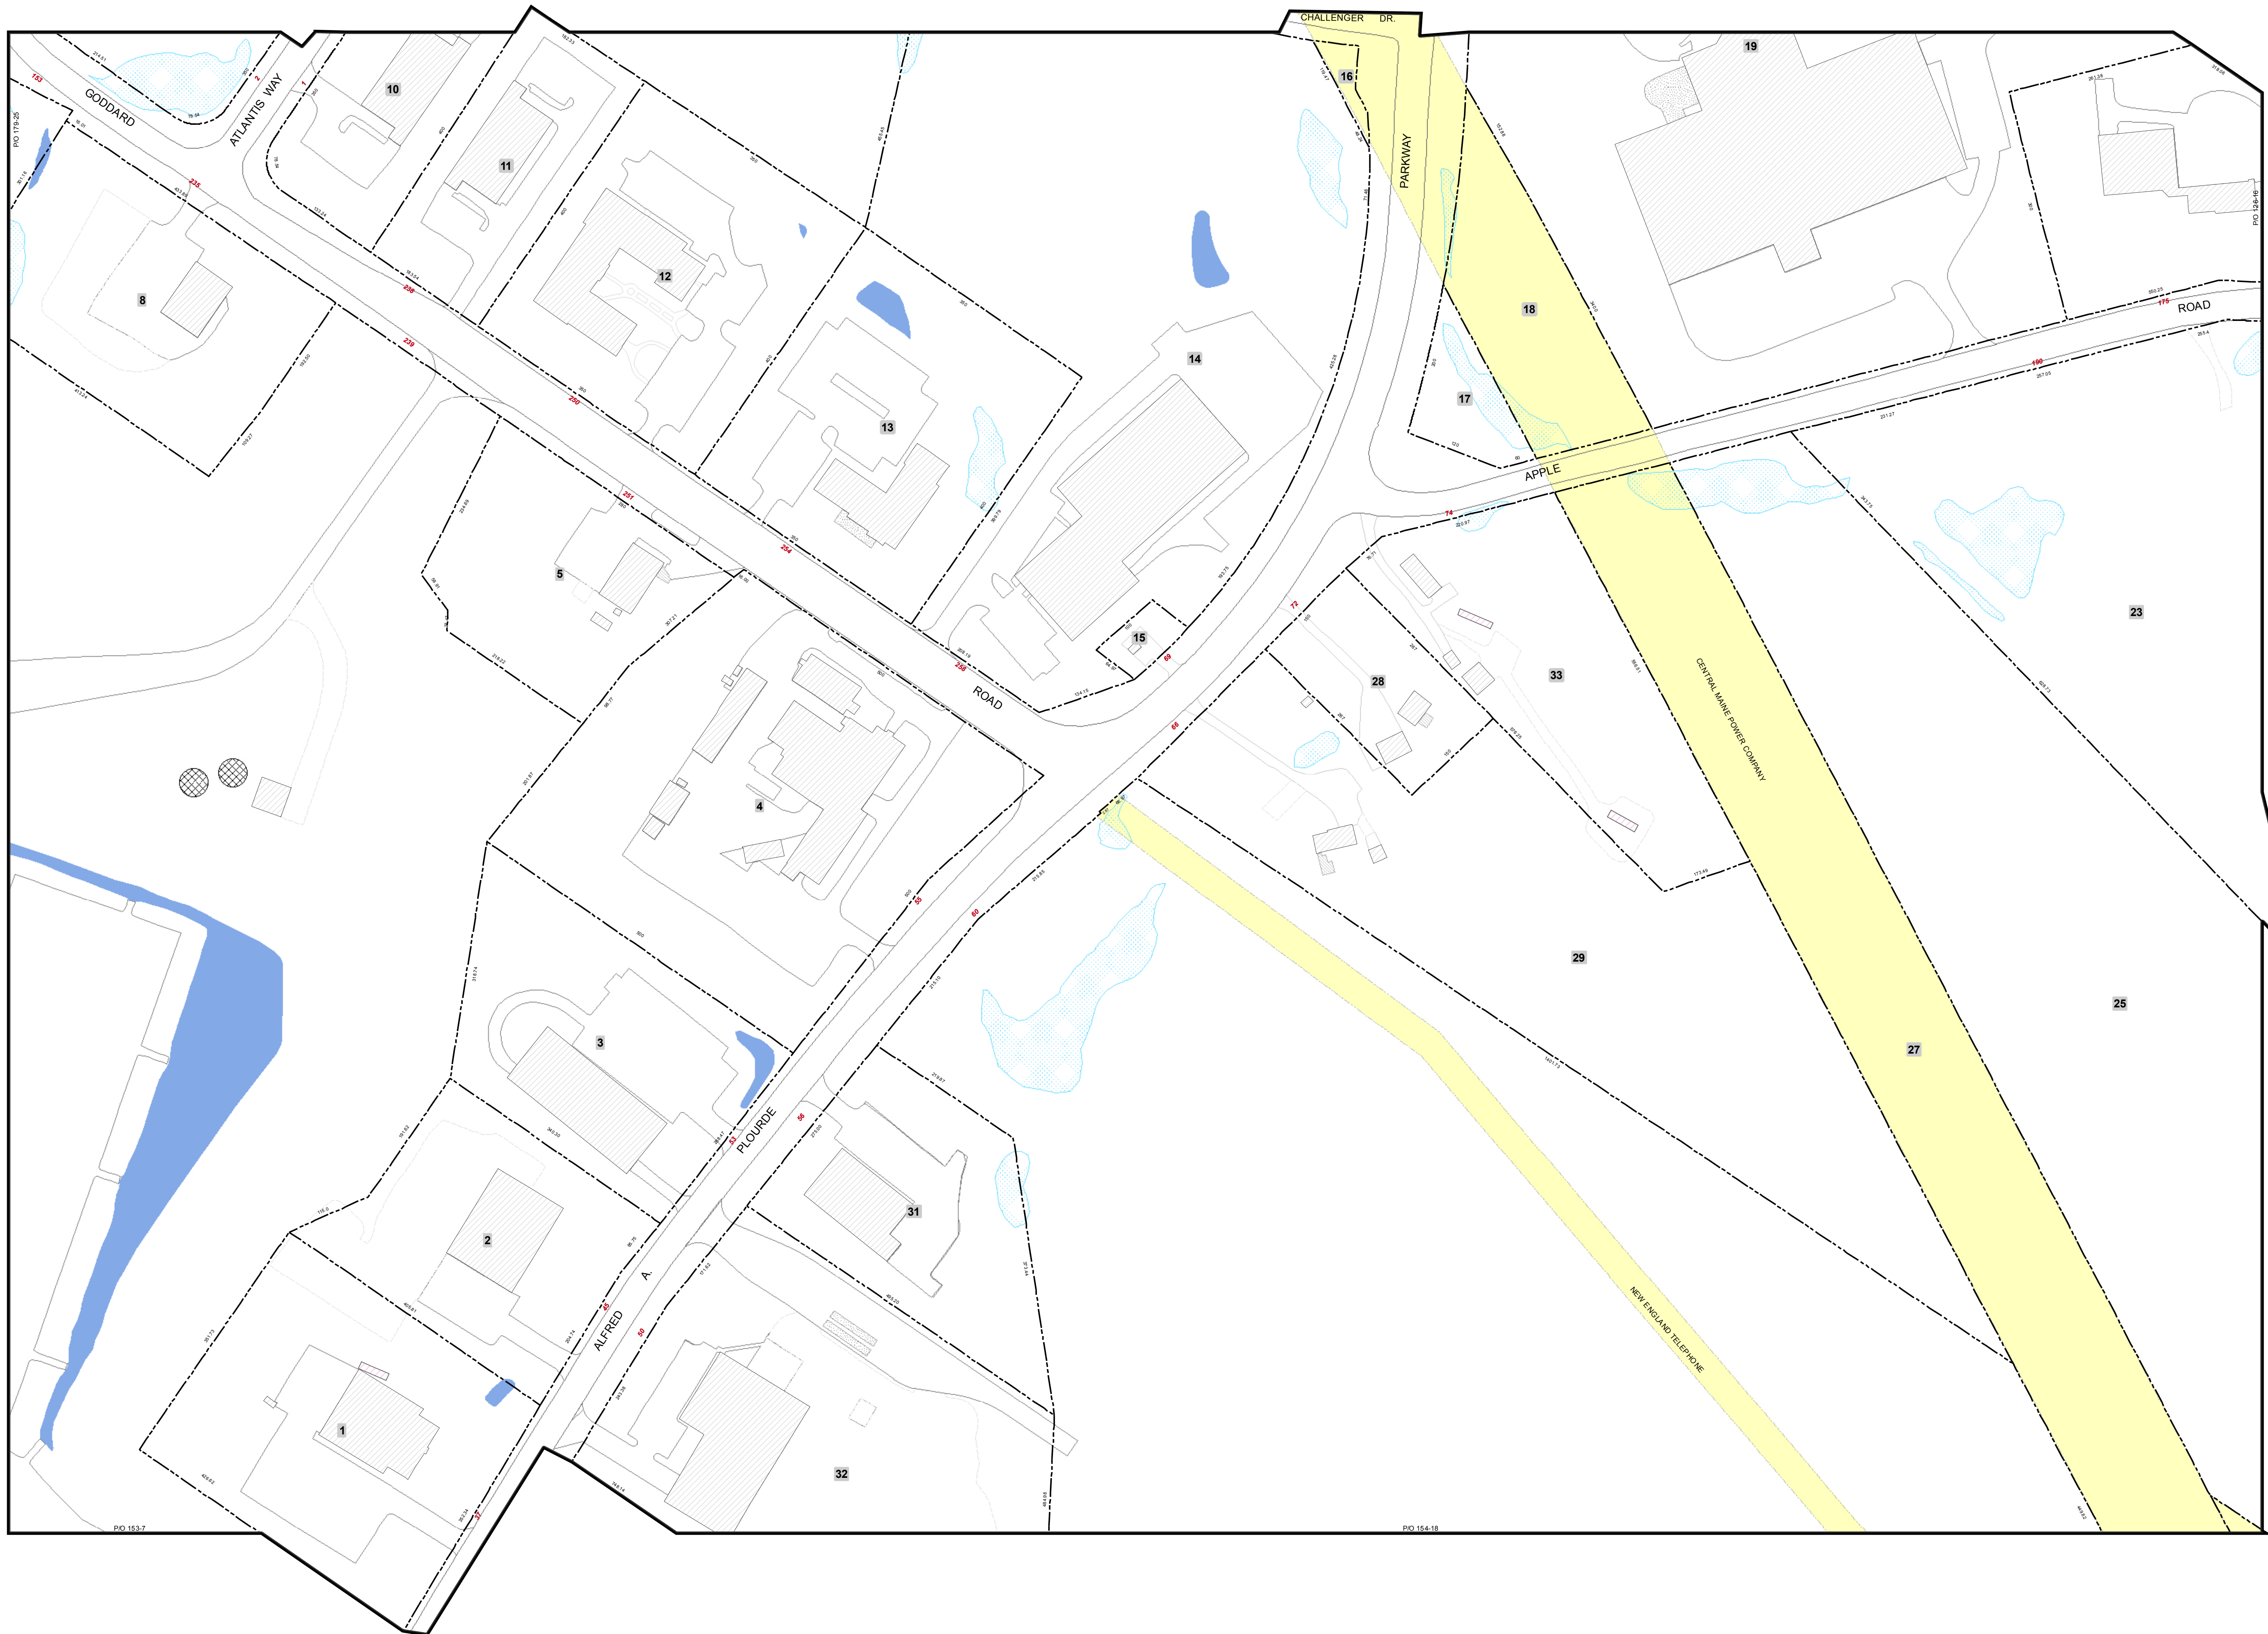


This Map is provided by the City of Lewiston, Maine. Cadastral mapping displayed is intended parcel reference only, and shall not be used for description, delineation, or transfer. Planimetric mapping shown on this map is for "general" reference and conditions as observed from aerial photography performed April 8, 2008, by Sewall Co. Old Town Maine. In addition planimetric features are also periodically updated by city staff and may or may not reflect actual field conditions to coincide with the applicable tax year on any given parcel. The City of Lewiston shall not be held liable for damages due to discrepancies, and makes no warranty of accuracy of map. Field verification is required.

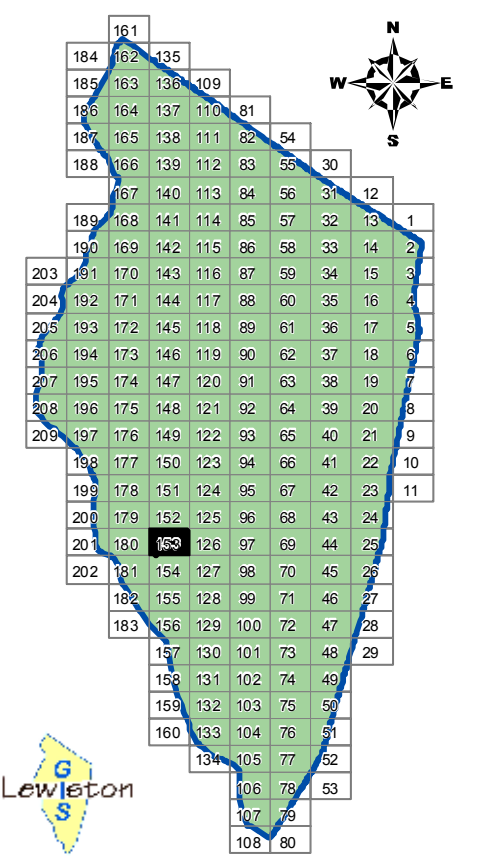

- Legend**
- City Limits
 - Parcel Line
 - ROW
 - Easement
 - Misc. or Mobile Home Lot
 - Proposed Subdivision
 - Street Address
 - Tax Map Lot No.
 - Lot Dimension
 - Utility ROW

- Planimetric Legend:**
- Building, General
 - Mobile Home
 - Foundation
 - Deck
 - Patio
 - Railroad
 - Building Firewall
 - Dam
 - Bridge
 - Unpaved Road, Parking
 - Paved Roads
 - Substation
 - Tanks
 - Swimming Pool
 - Athletic Courts, Fields
 - Lake or Pond; River
 - Swamp or Apparent Wetland
 - Brooks, Streams

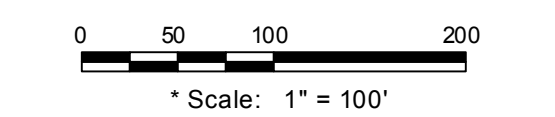

City of
Lewiston, Maine

Tax Map

Effective April 1, 2012
to March 31, 2013

179	152	125
180	153	126
181	154	127

* Note: Scale noted above is approximate assuming the map is printed full size, 25x35" as intended. The black outline of the title frame immediately above should measure exactly 23 1/2" x 3 1/2" in hardcopy.
City of Lewiston, Maine 9/13/2012