



All stairs: 7 3/4" riser & 10" run


Basement  
257 Old New County Road, Saco, ME

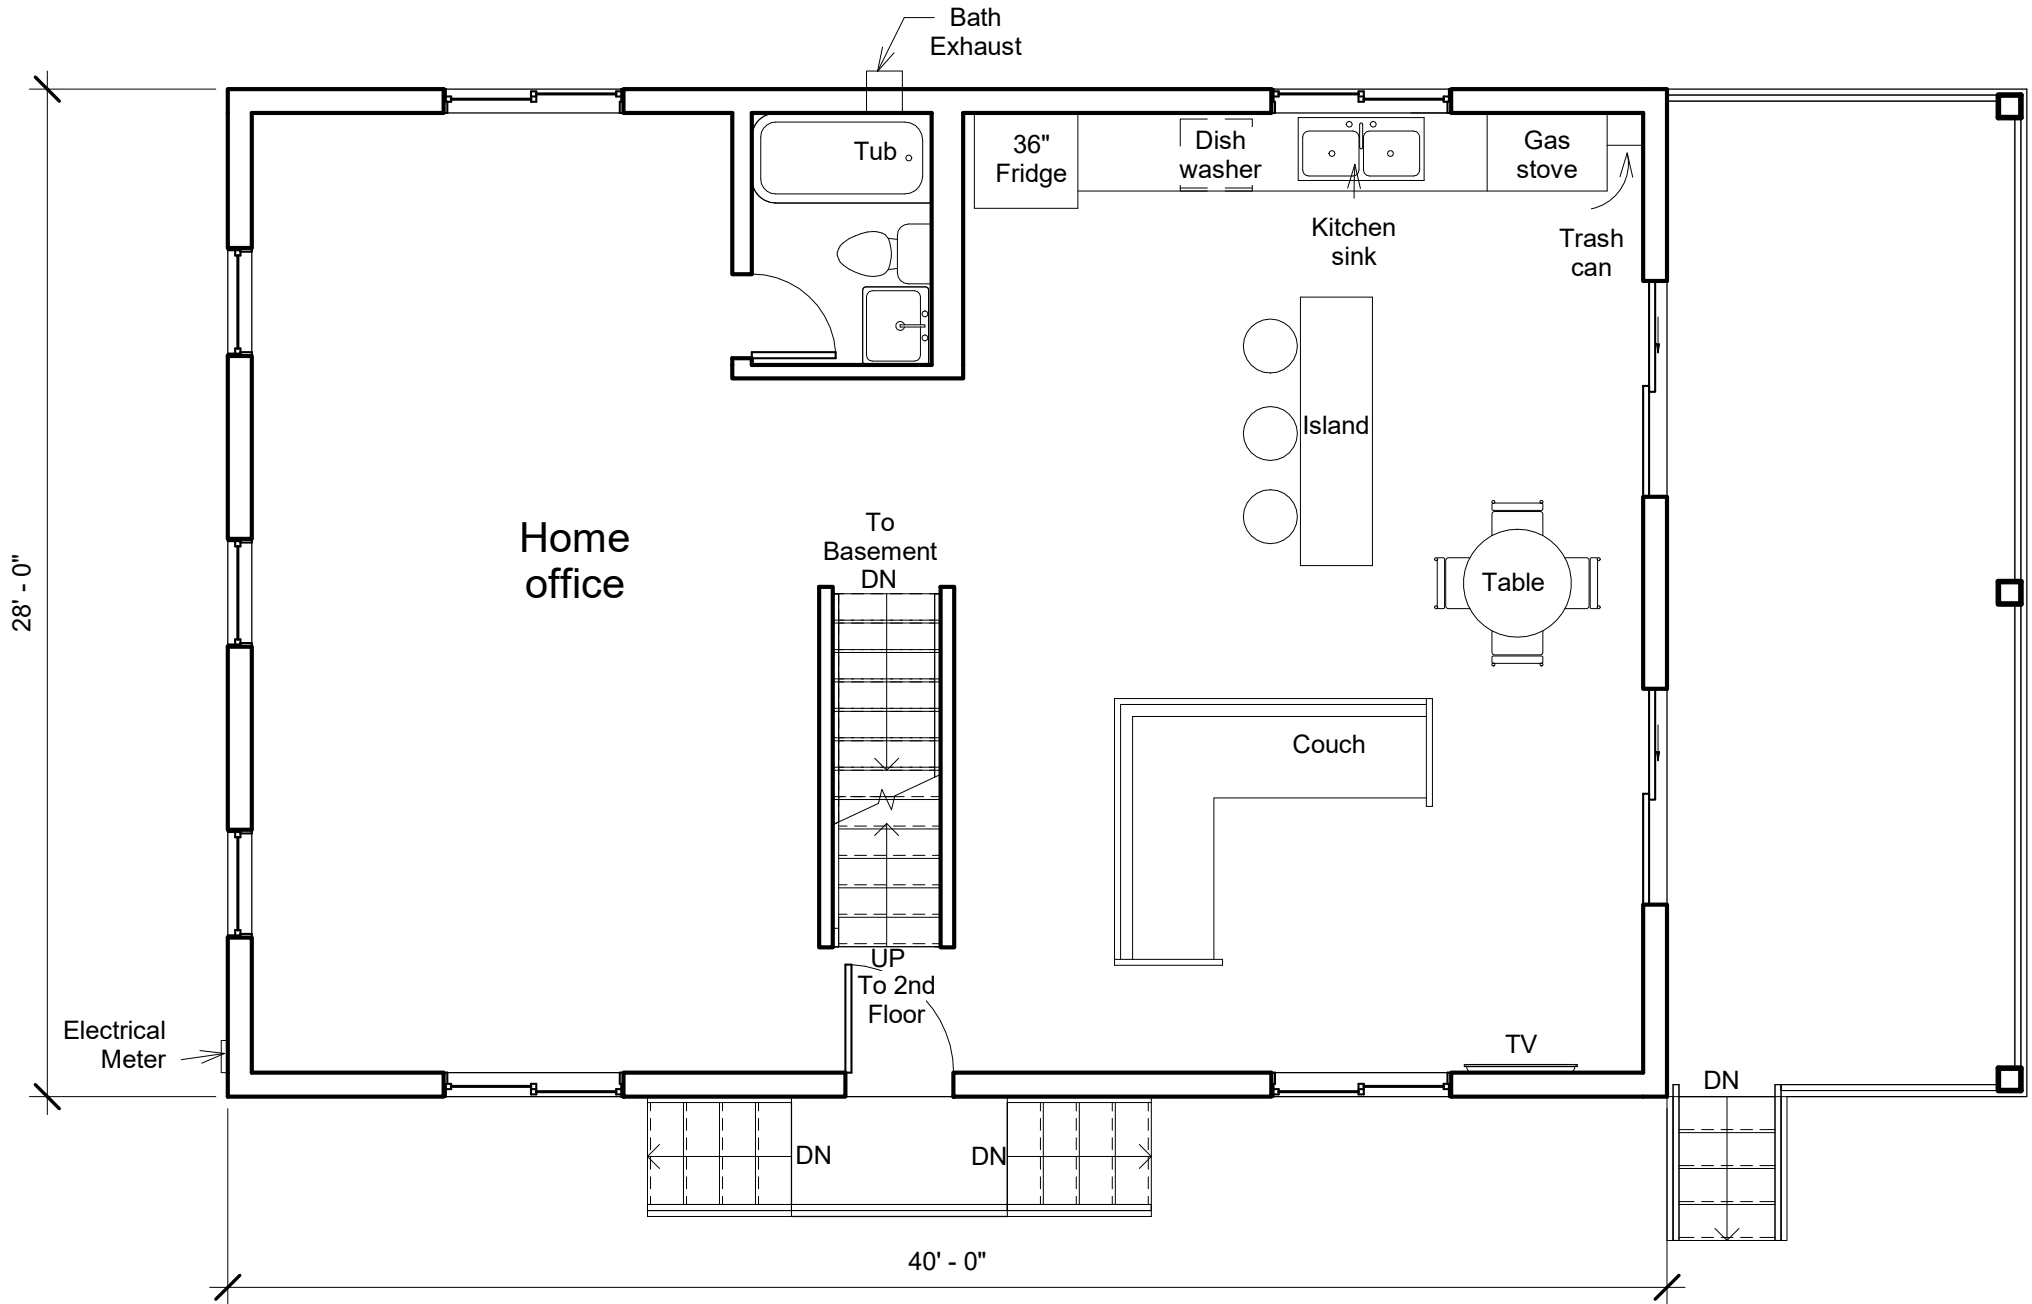


1st Floor  
Saco, ME

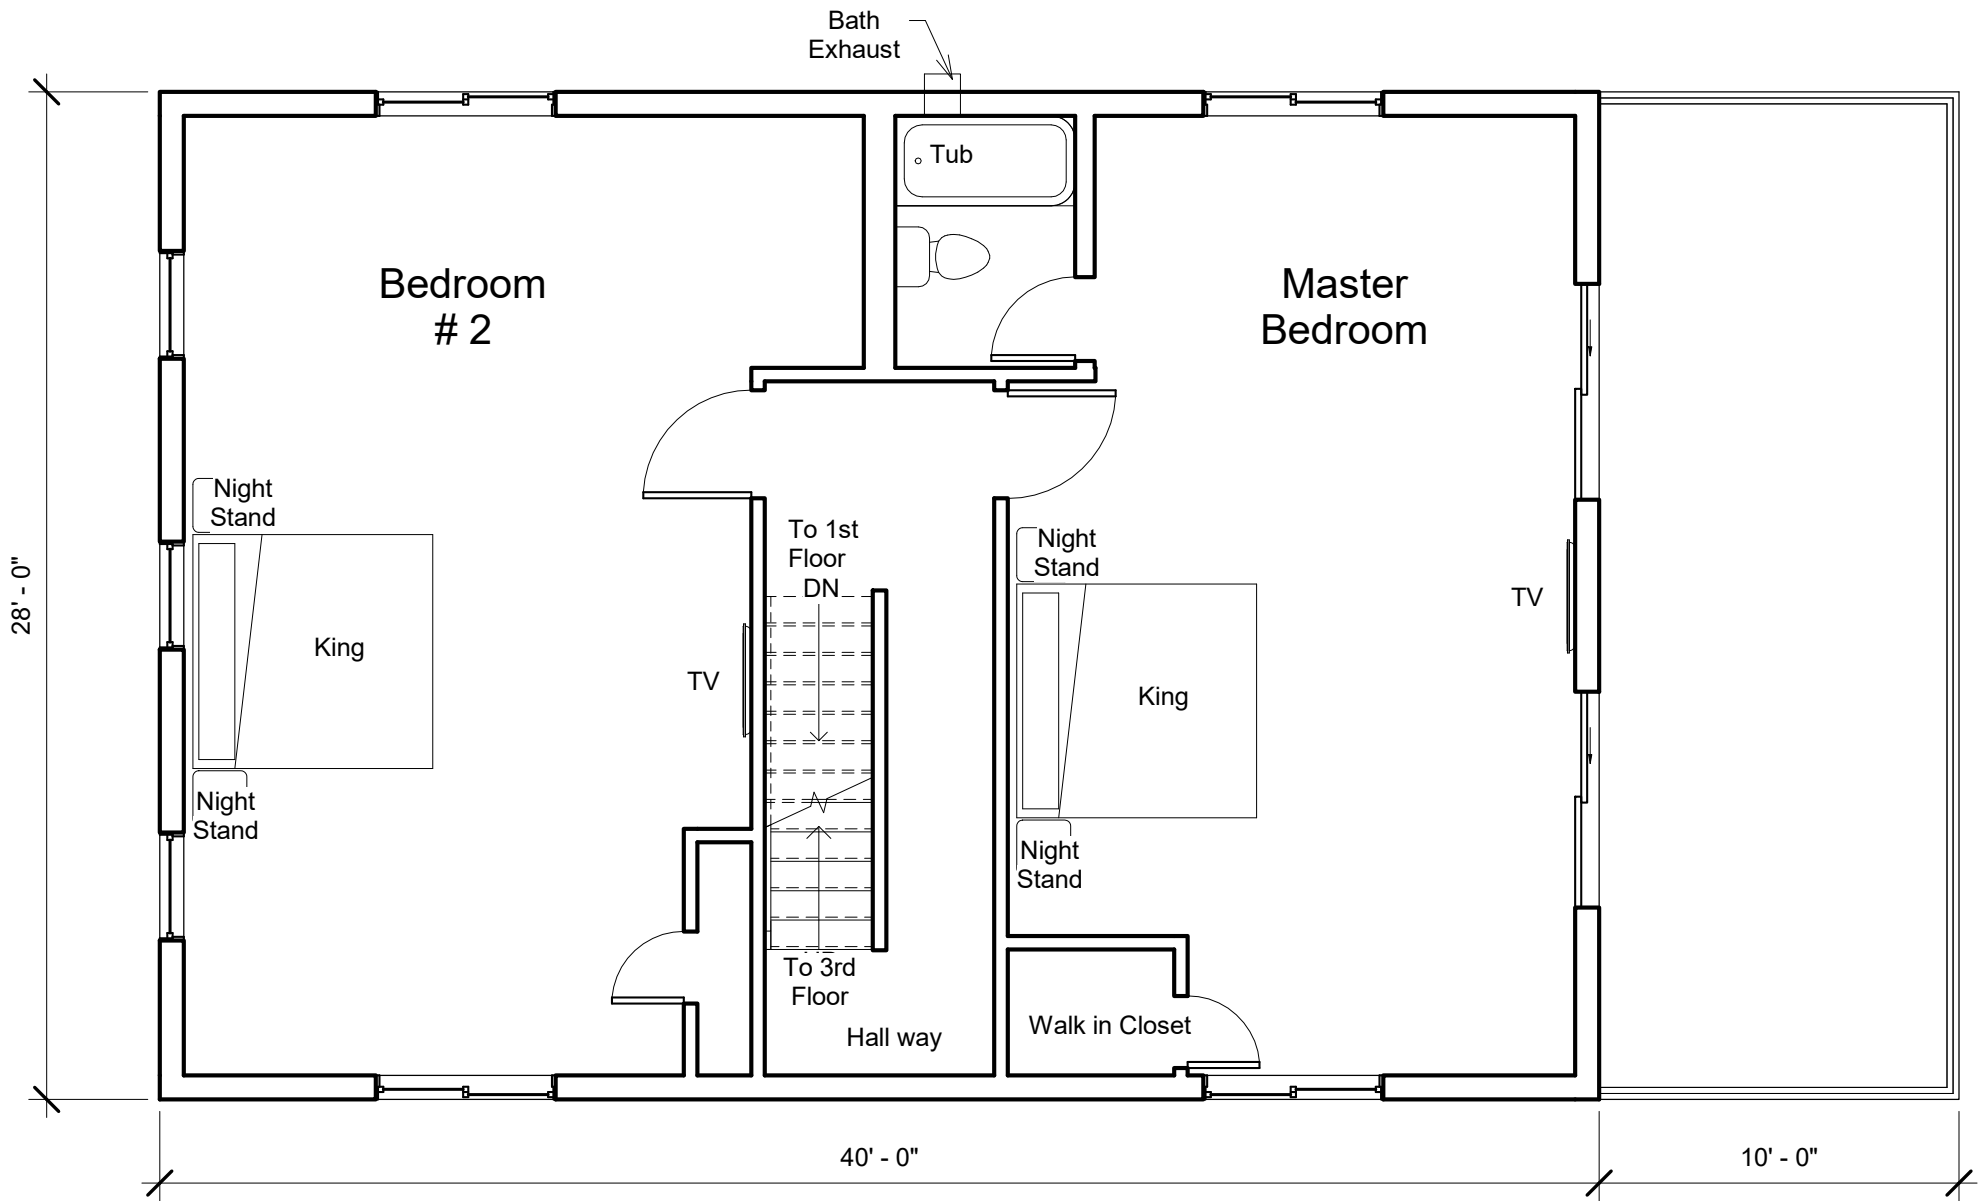

2nd Floor  
Saco, ME

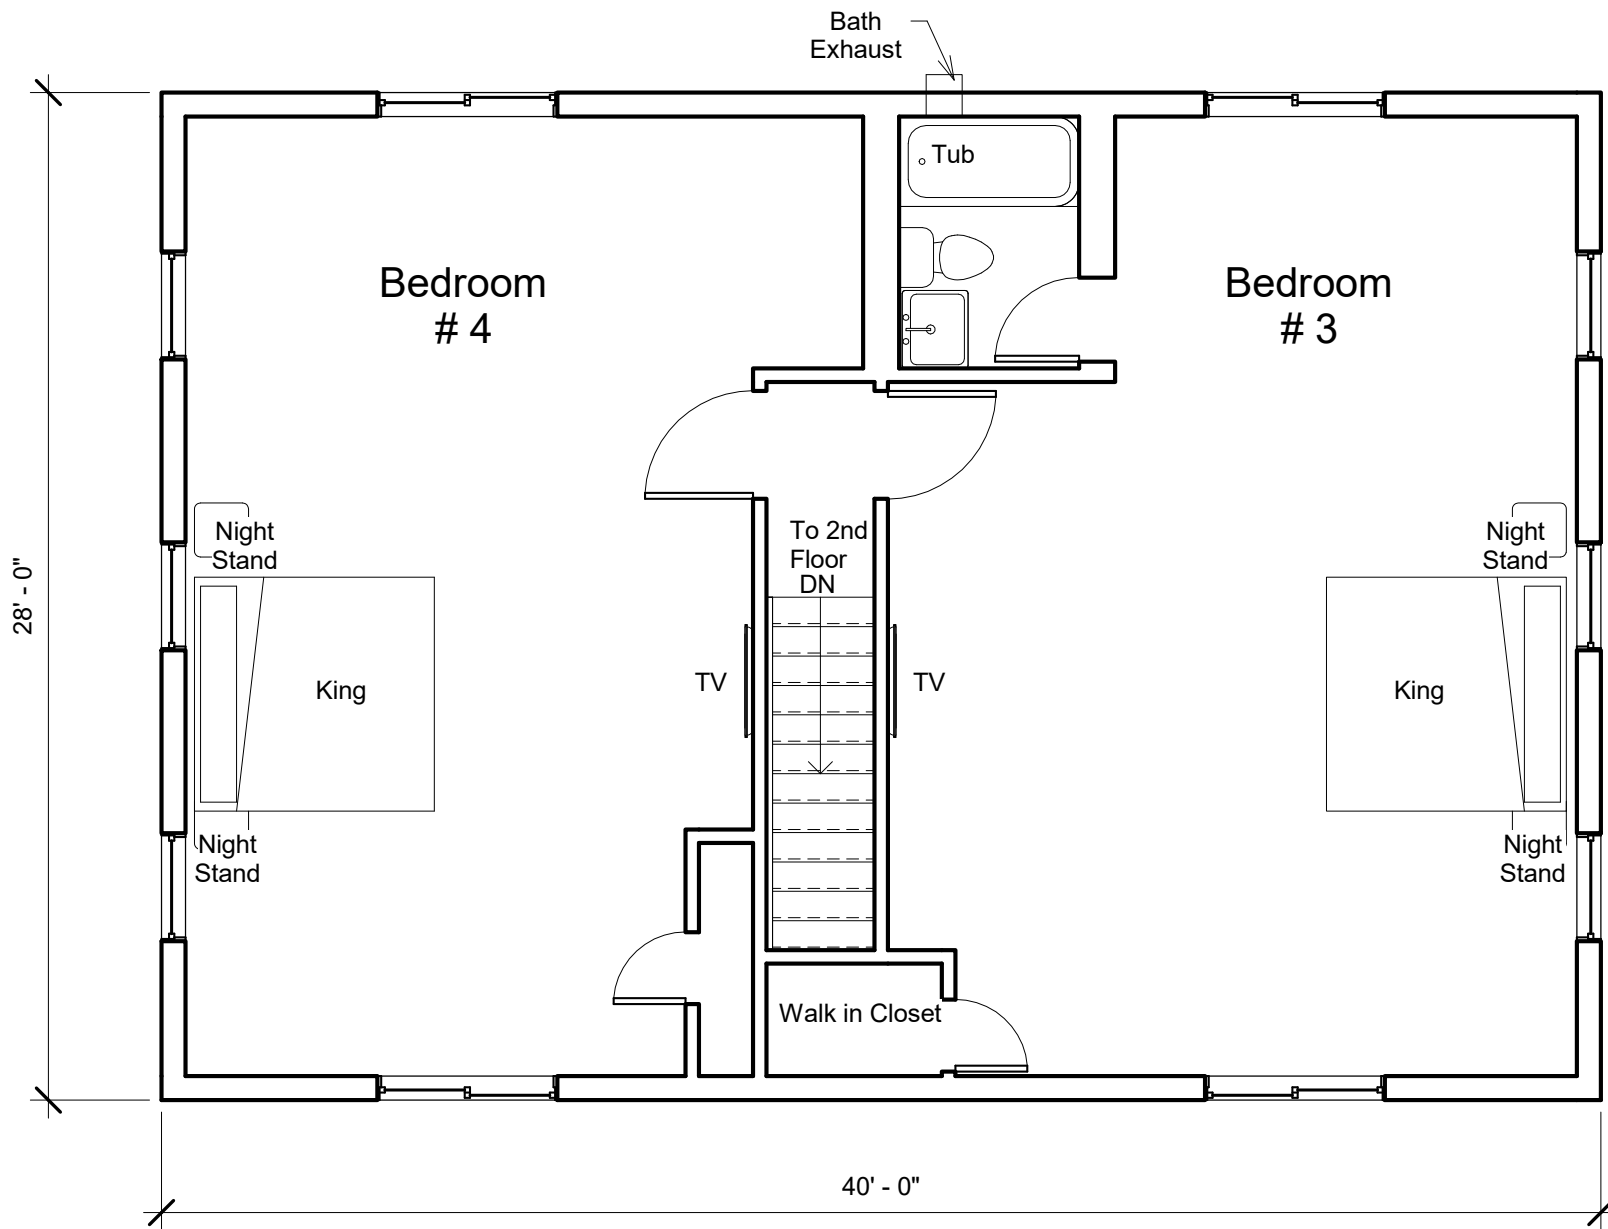

3rd Floor  
Saco, ME

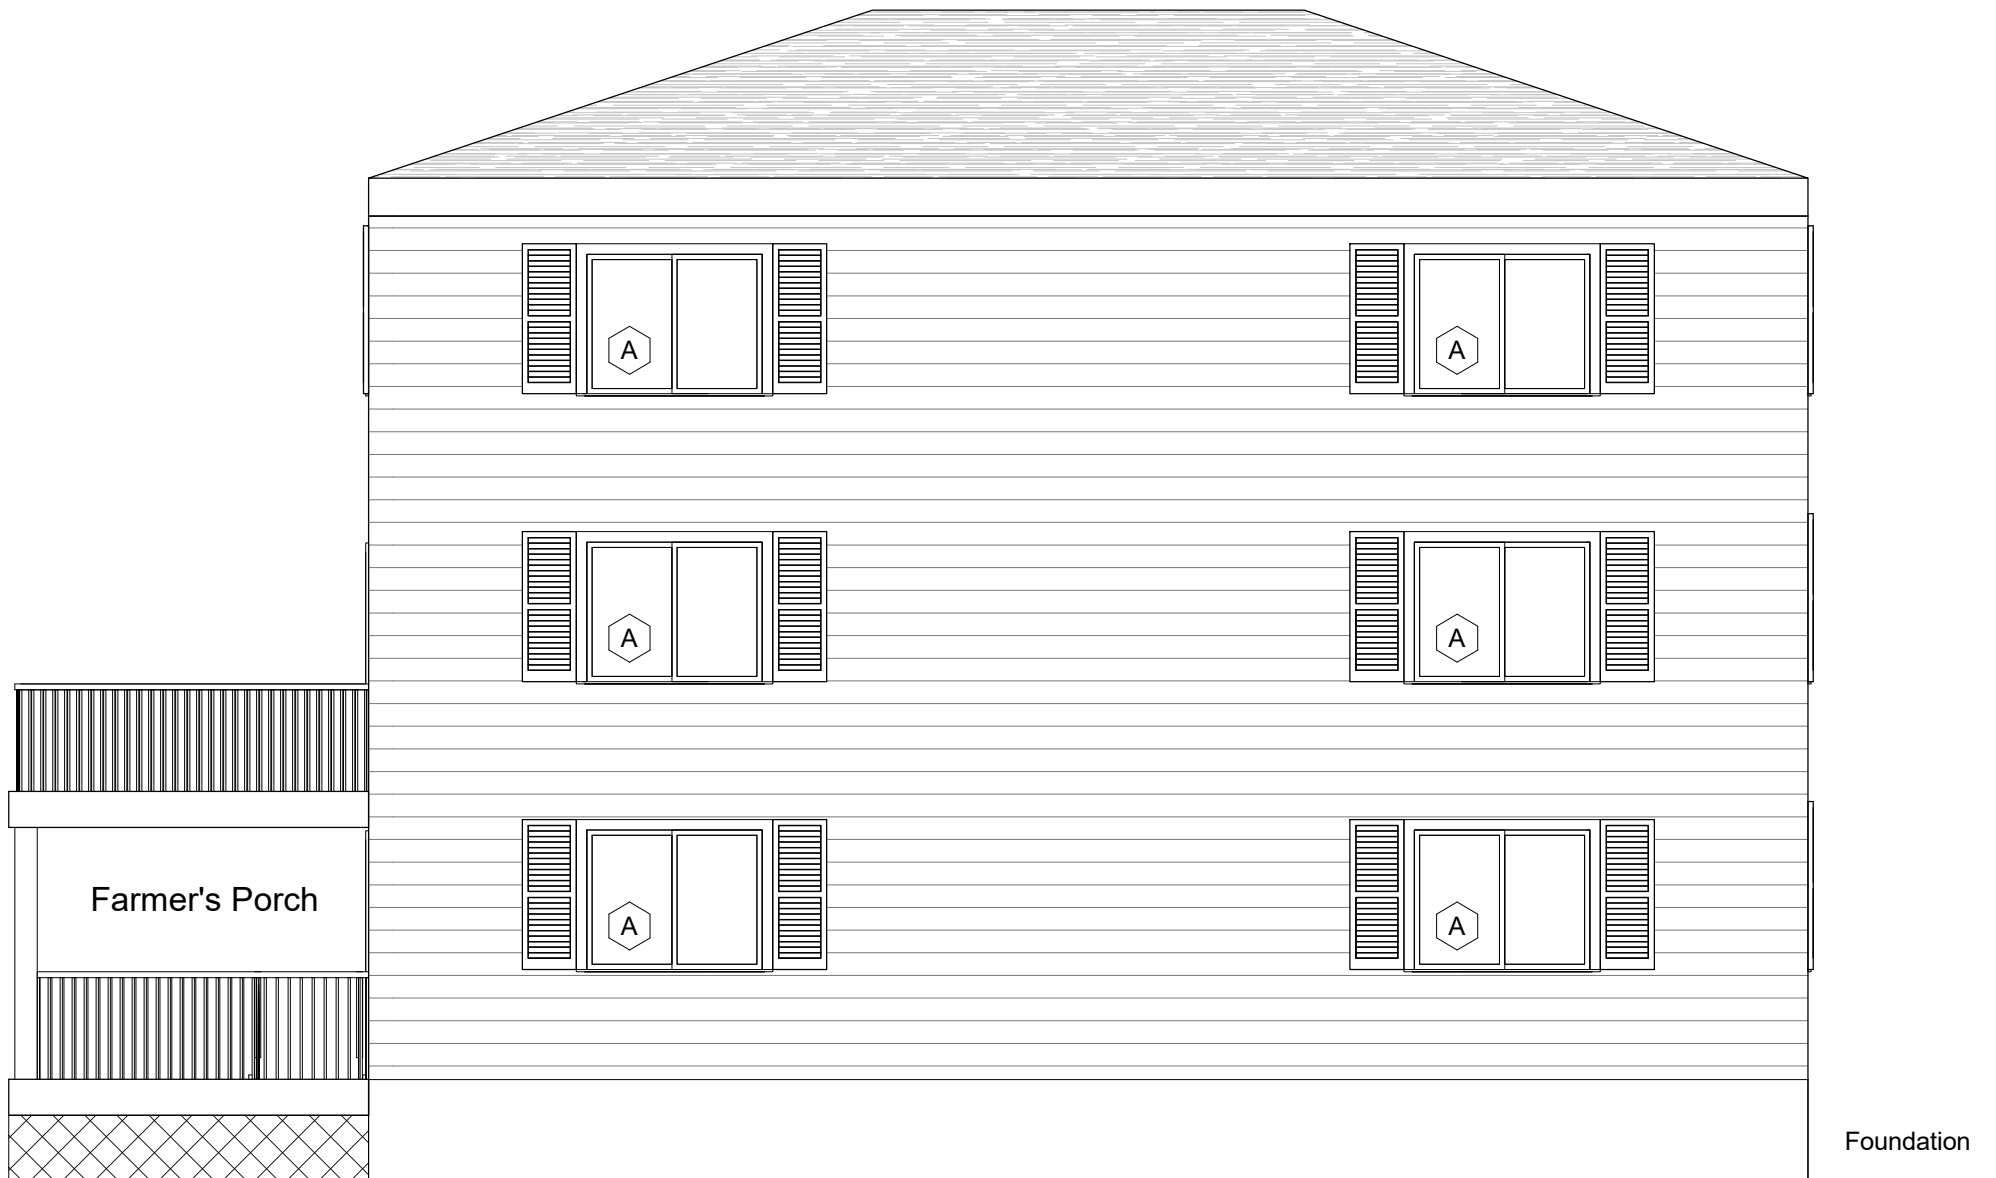


East Elevation  
Saco, ME



Foundation

West Elevation  
Saco, ME

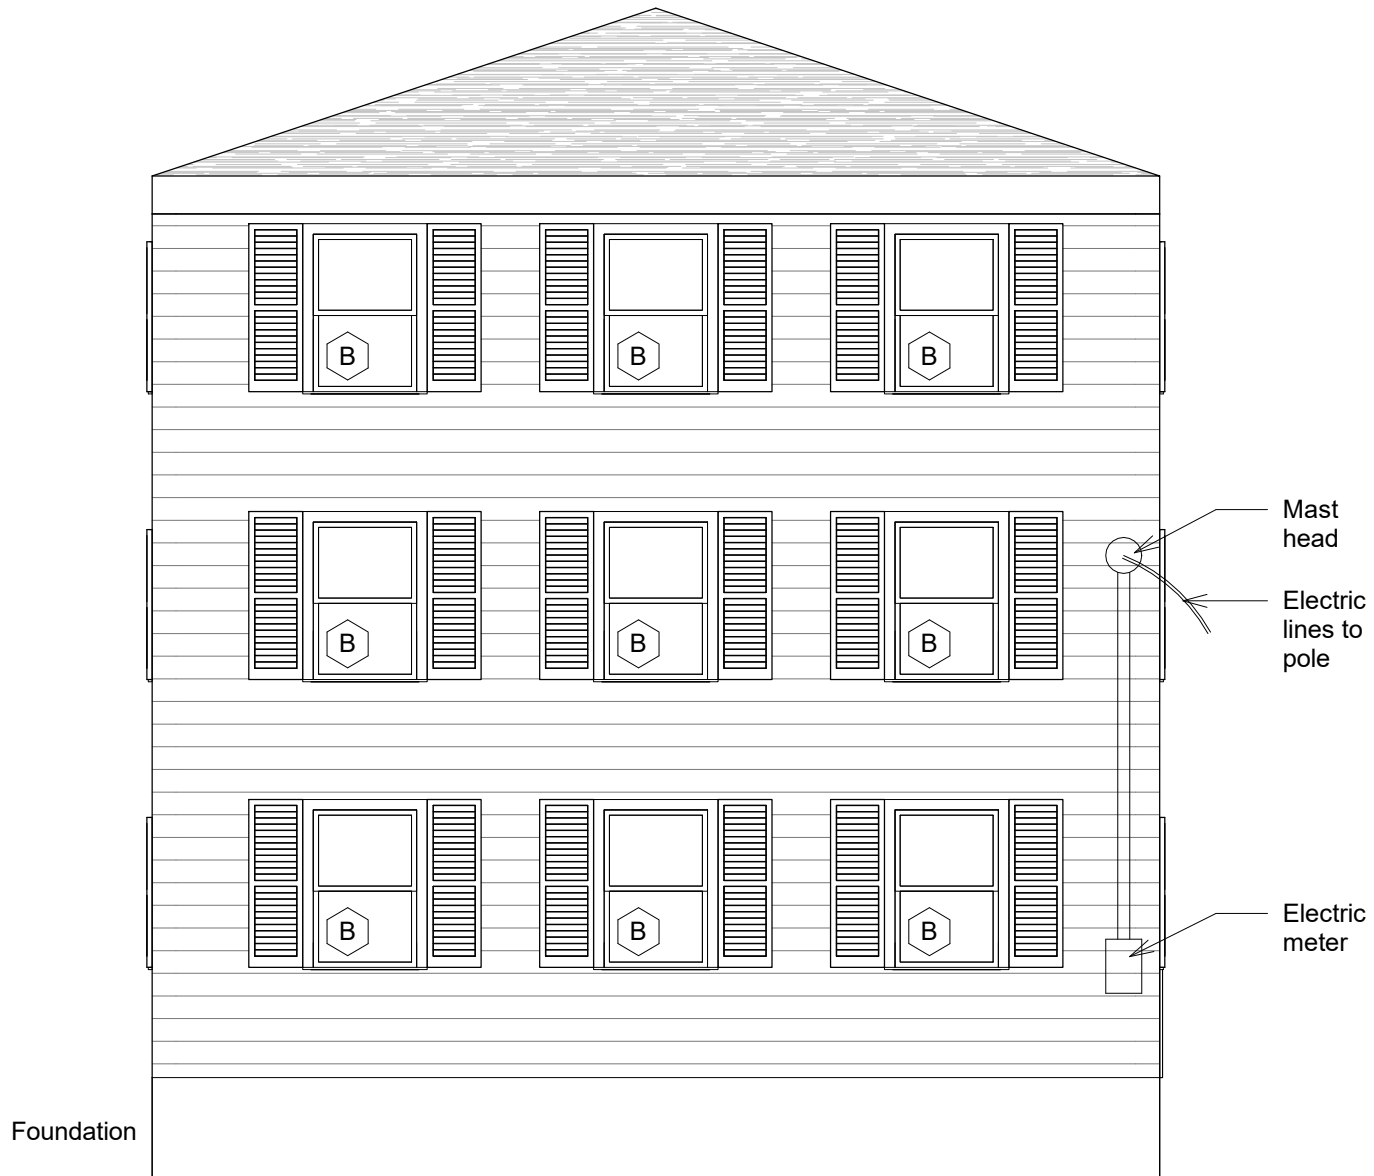

North Elevation  
Saco, ME



South Elevation  
Saco, ME